

COPYRIGHT
 THIS DOCUMENT AND THE IDEAS AND DESIGNS INCORPORATED HEREIN, ARE THE SOLE PROPERTY OF HOT SPRINGS POOLS AND SPAS, INC. AND ARE NOT TO BE ALTERED, REPRODUCED OR USED, IN WHOLE OR IN PART FOR ANY OTHER PROJECT WITHOUT THE EXPRESSED WRITTEN AUTHORIZATION OF HOT SPRINGS POOLS AND SPAS, INC.

REVISIONS

1	11-16-2015 Revised per Beaufort Co. Comments
---	--

NEW INDOOR COMMERCIAL POOL PLANS
 FOR
Fairfield Inn and Suites
 2090 W 15th Street, Washington, NC 27889
 Beaufort County

HOT SPRINGS POOLS & SPAS
 Since 1989
 (864) 676-9400 (TELEPHONE)
 (864) 329-1548 (FAX)


DRAWN BY:
RBH

CHECKED BY:
RRP





DATE:
July 29, 2015

SCALE:
AS NOTED

PLUMBING & BONDING
SP - 4

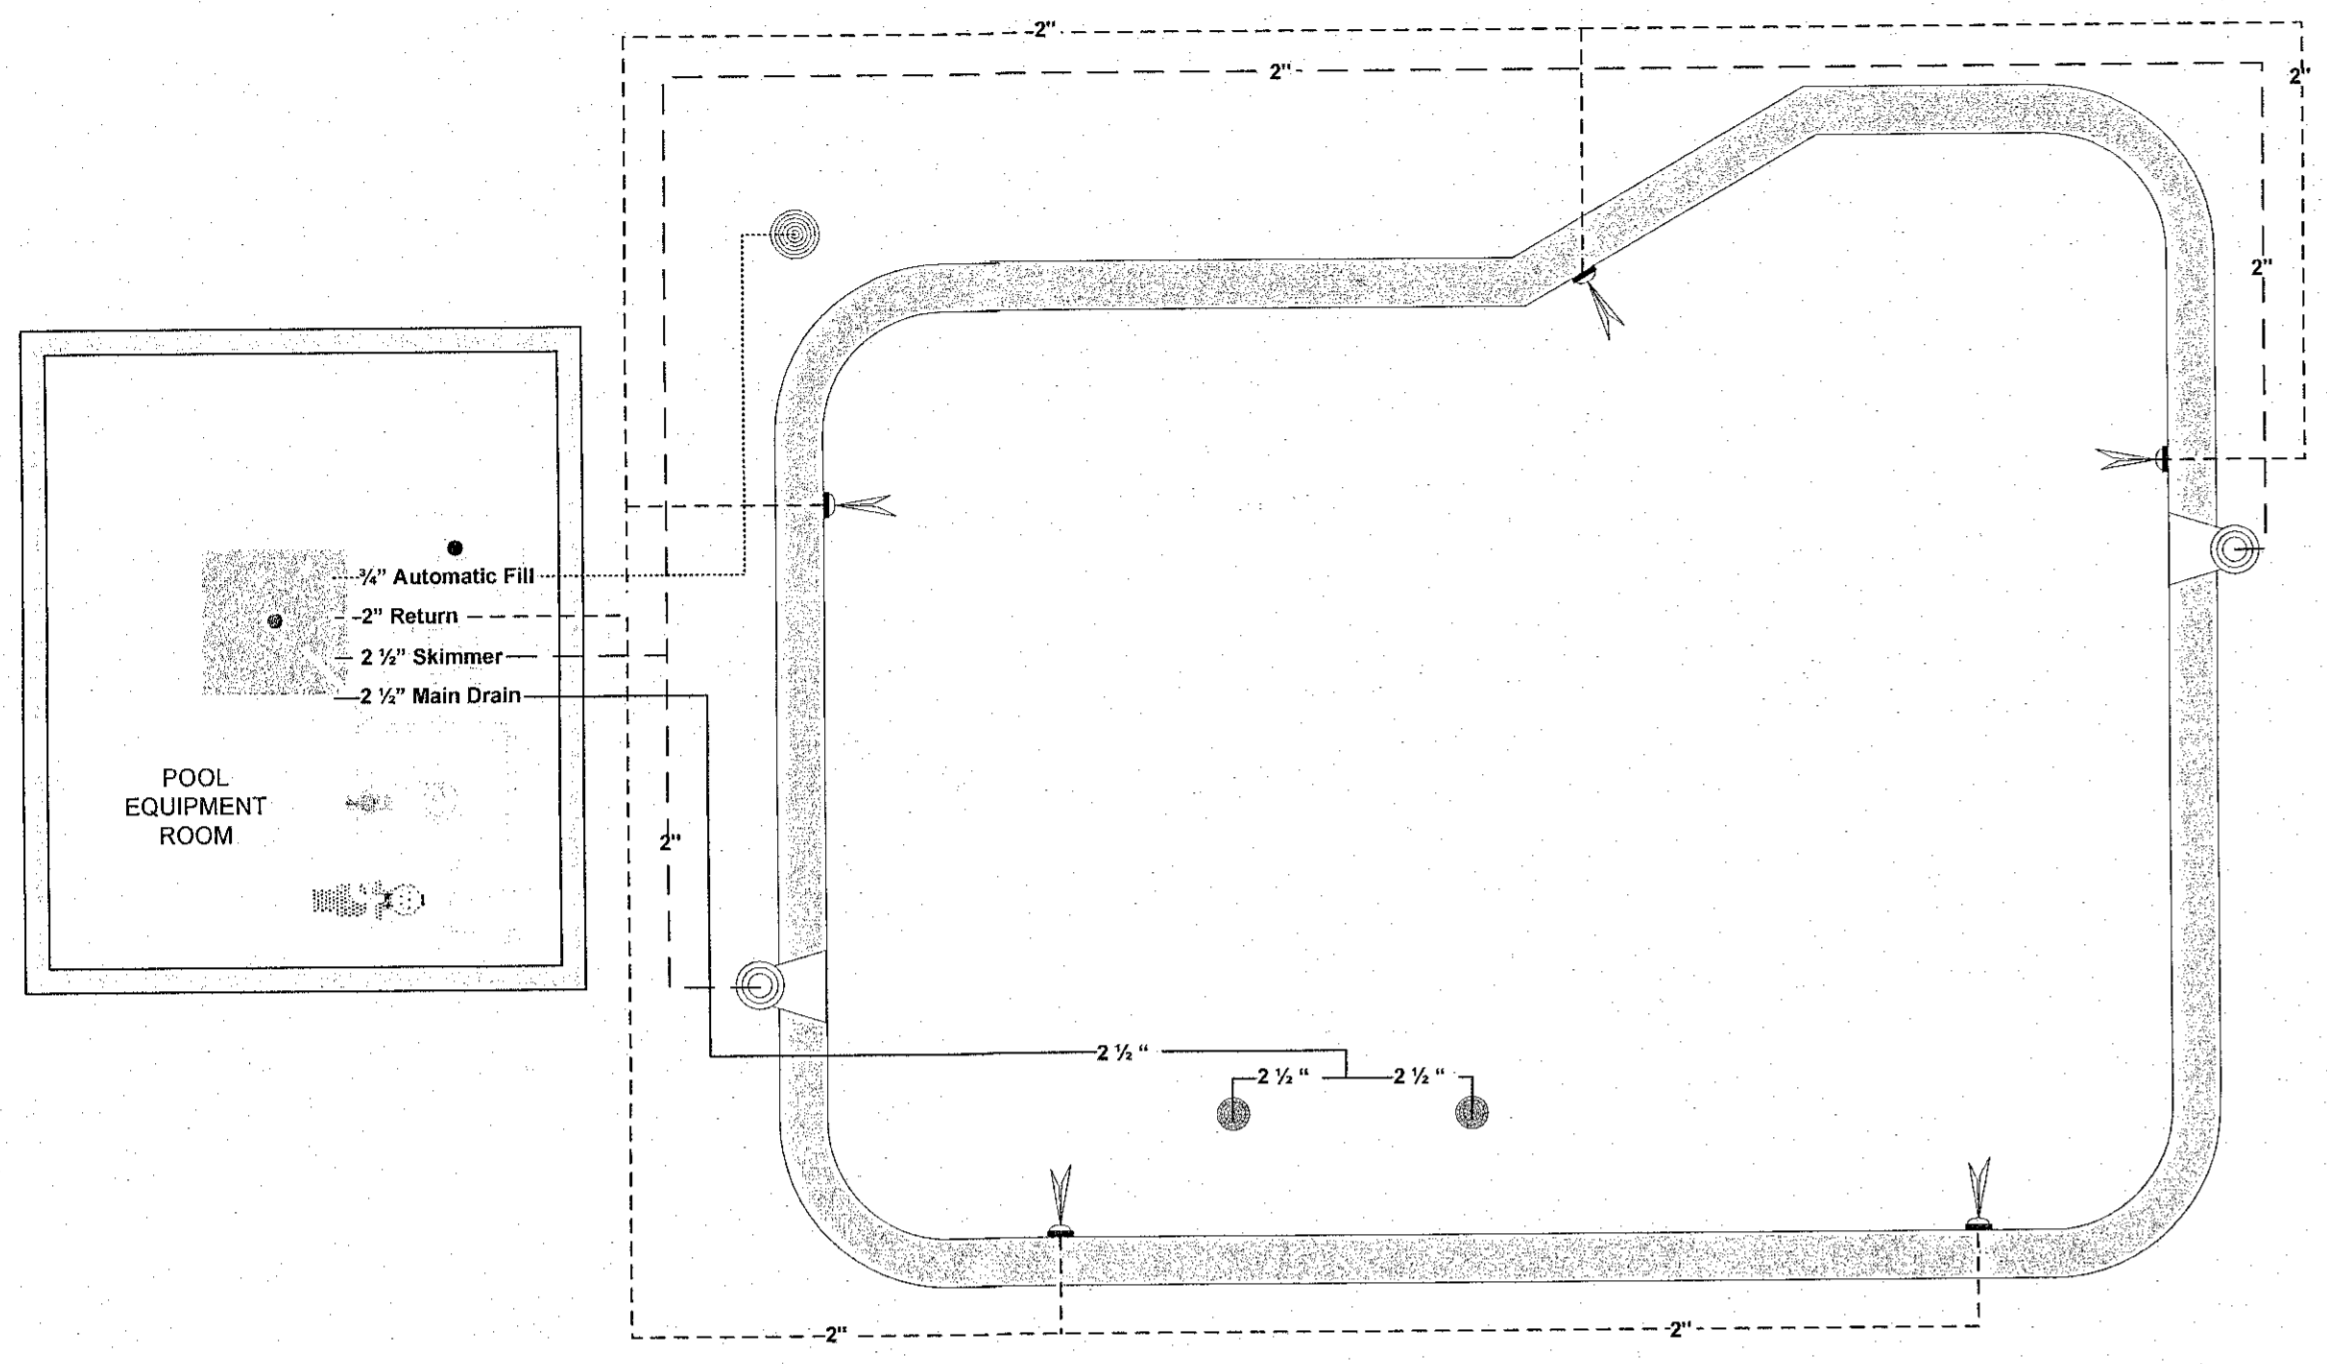

PLUMBING DETAIL
1/8" = 1"

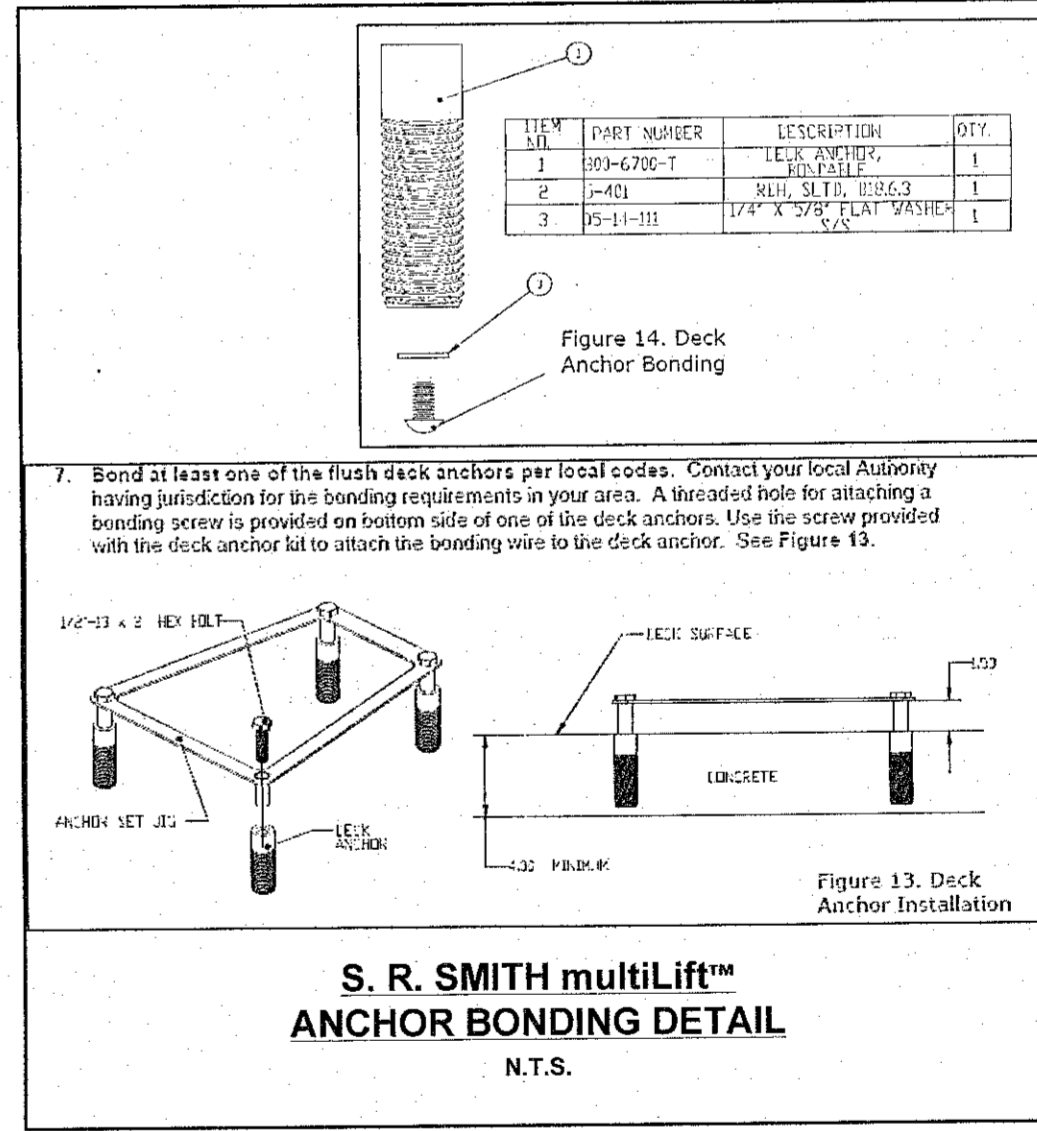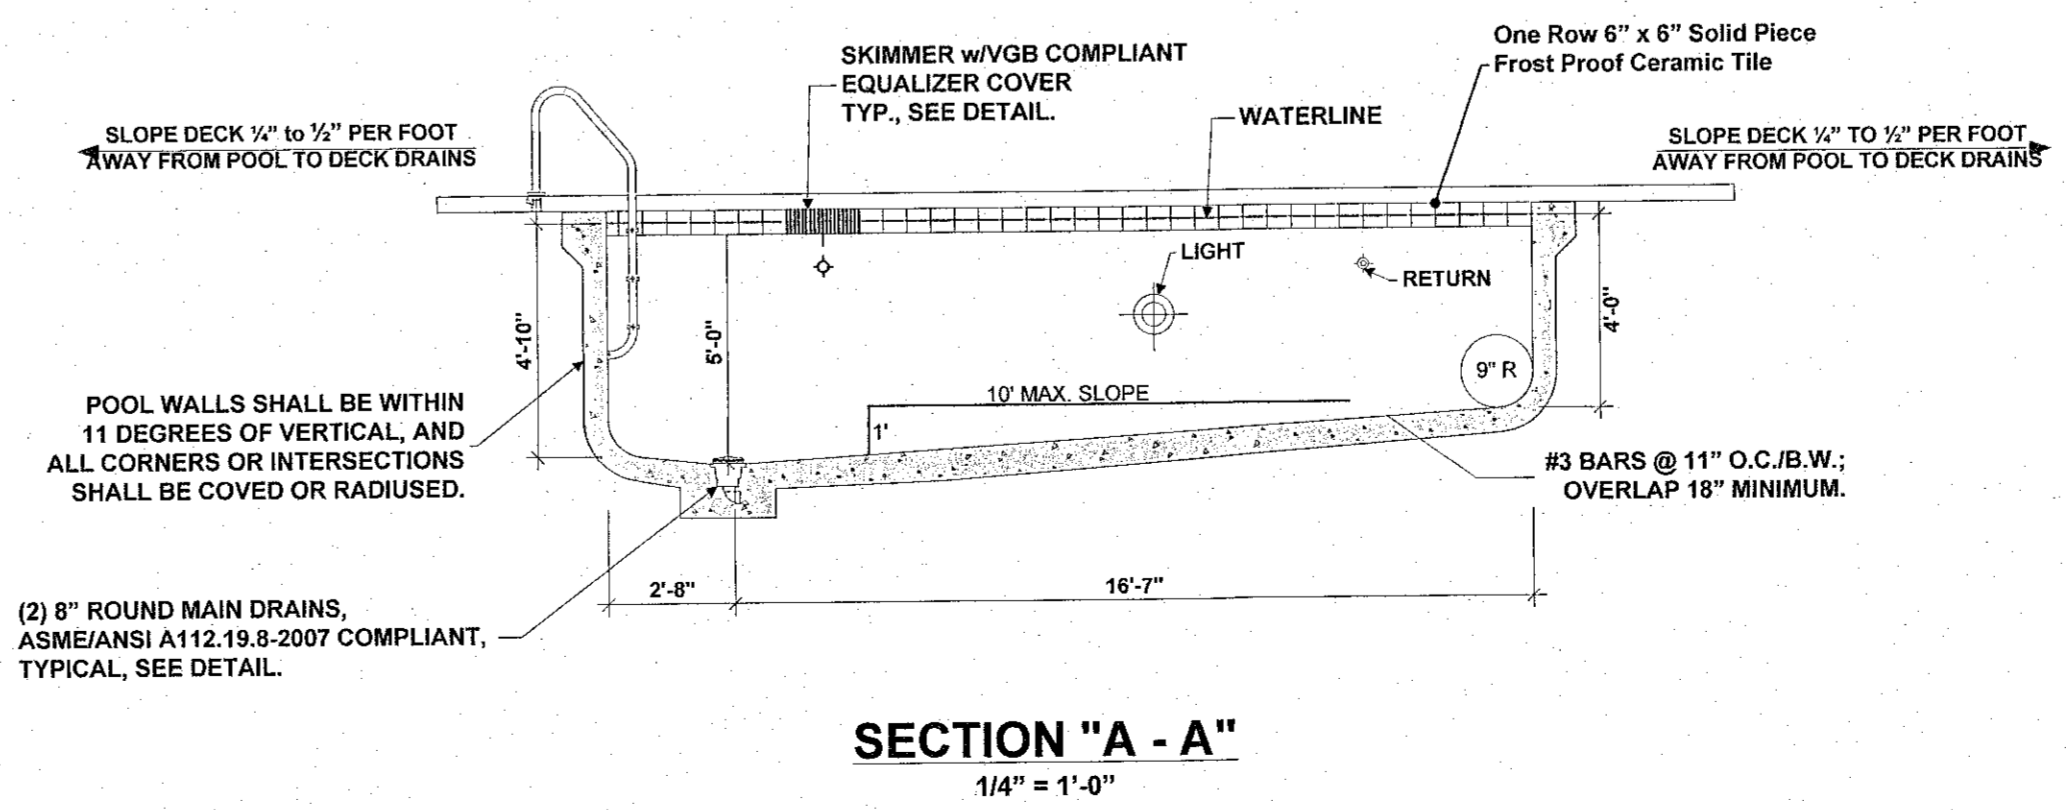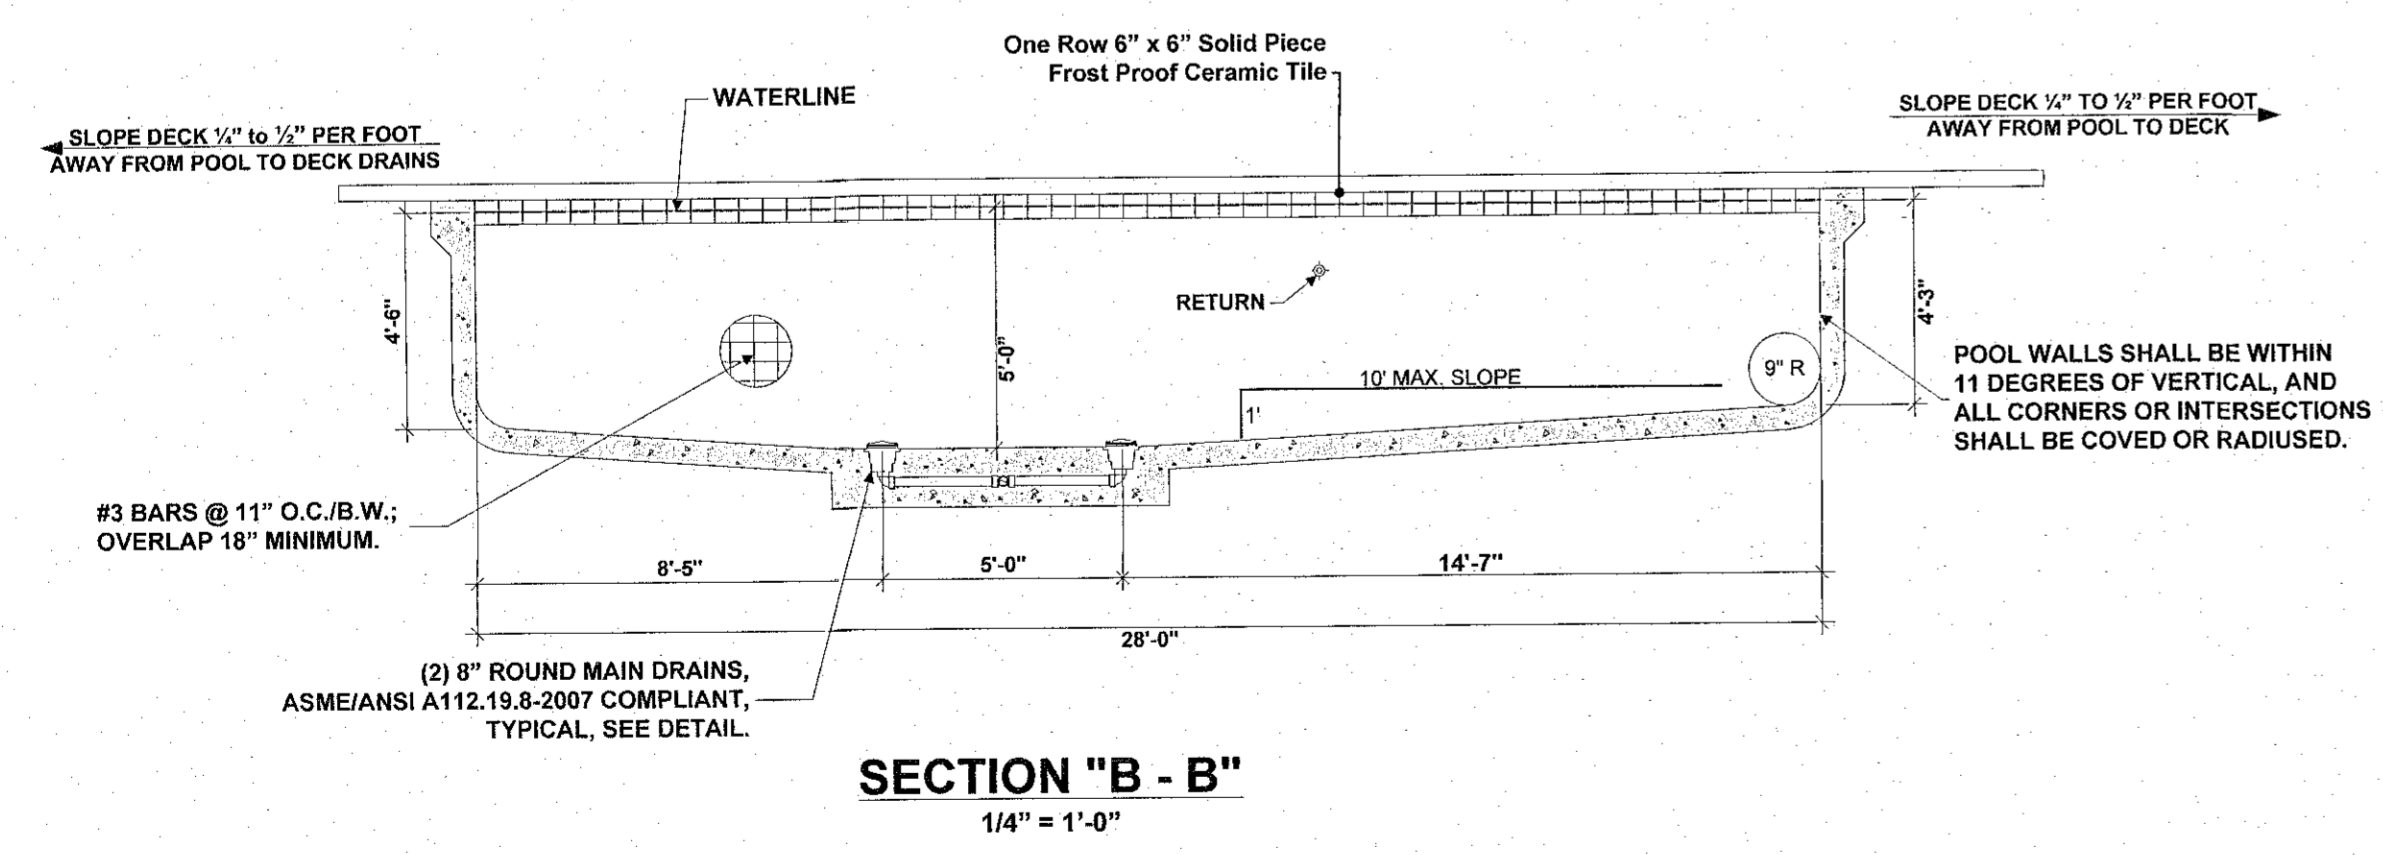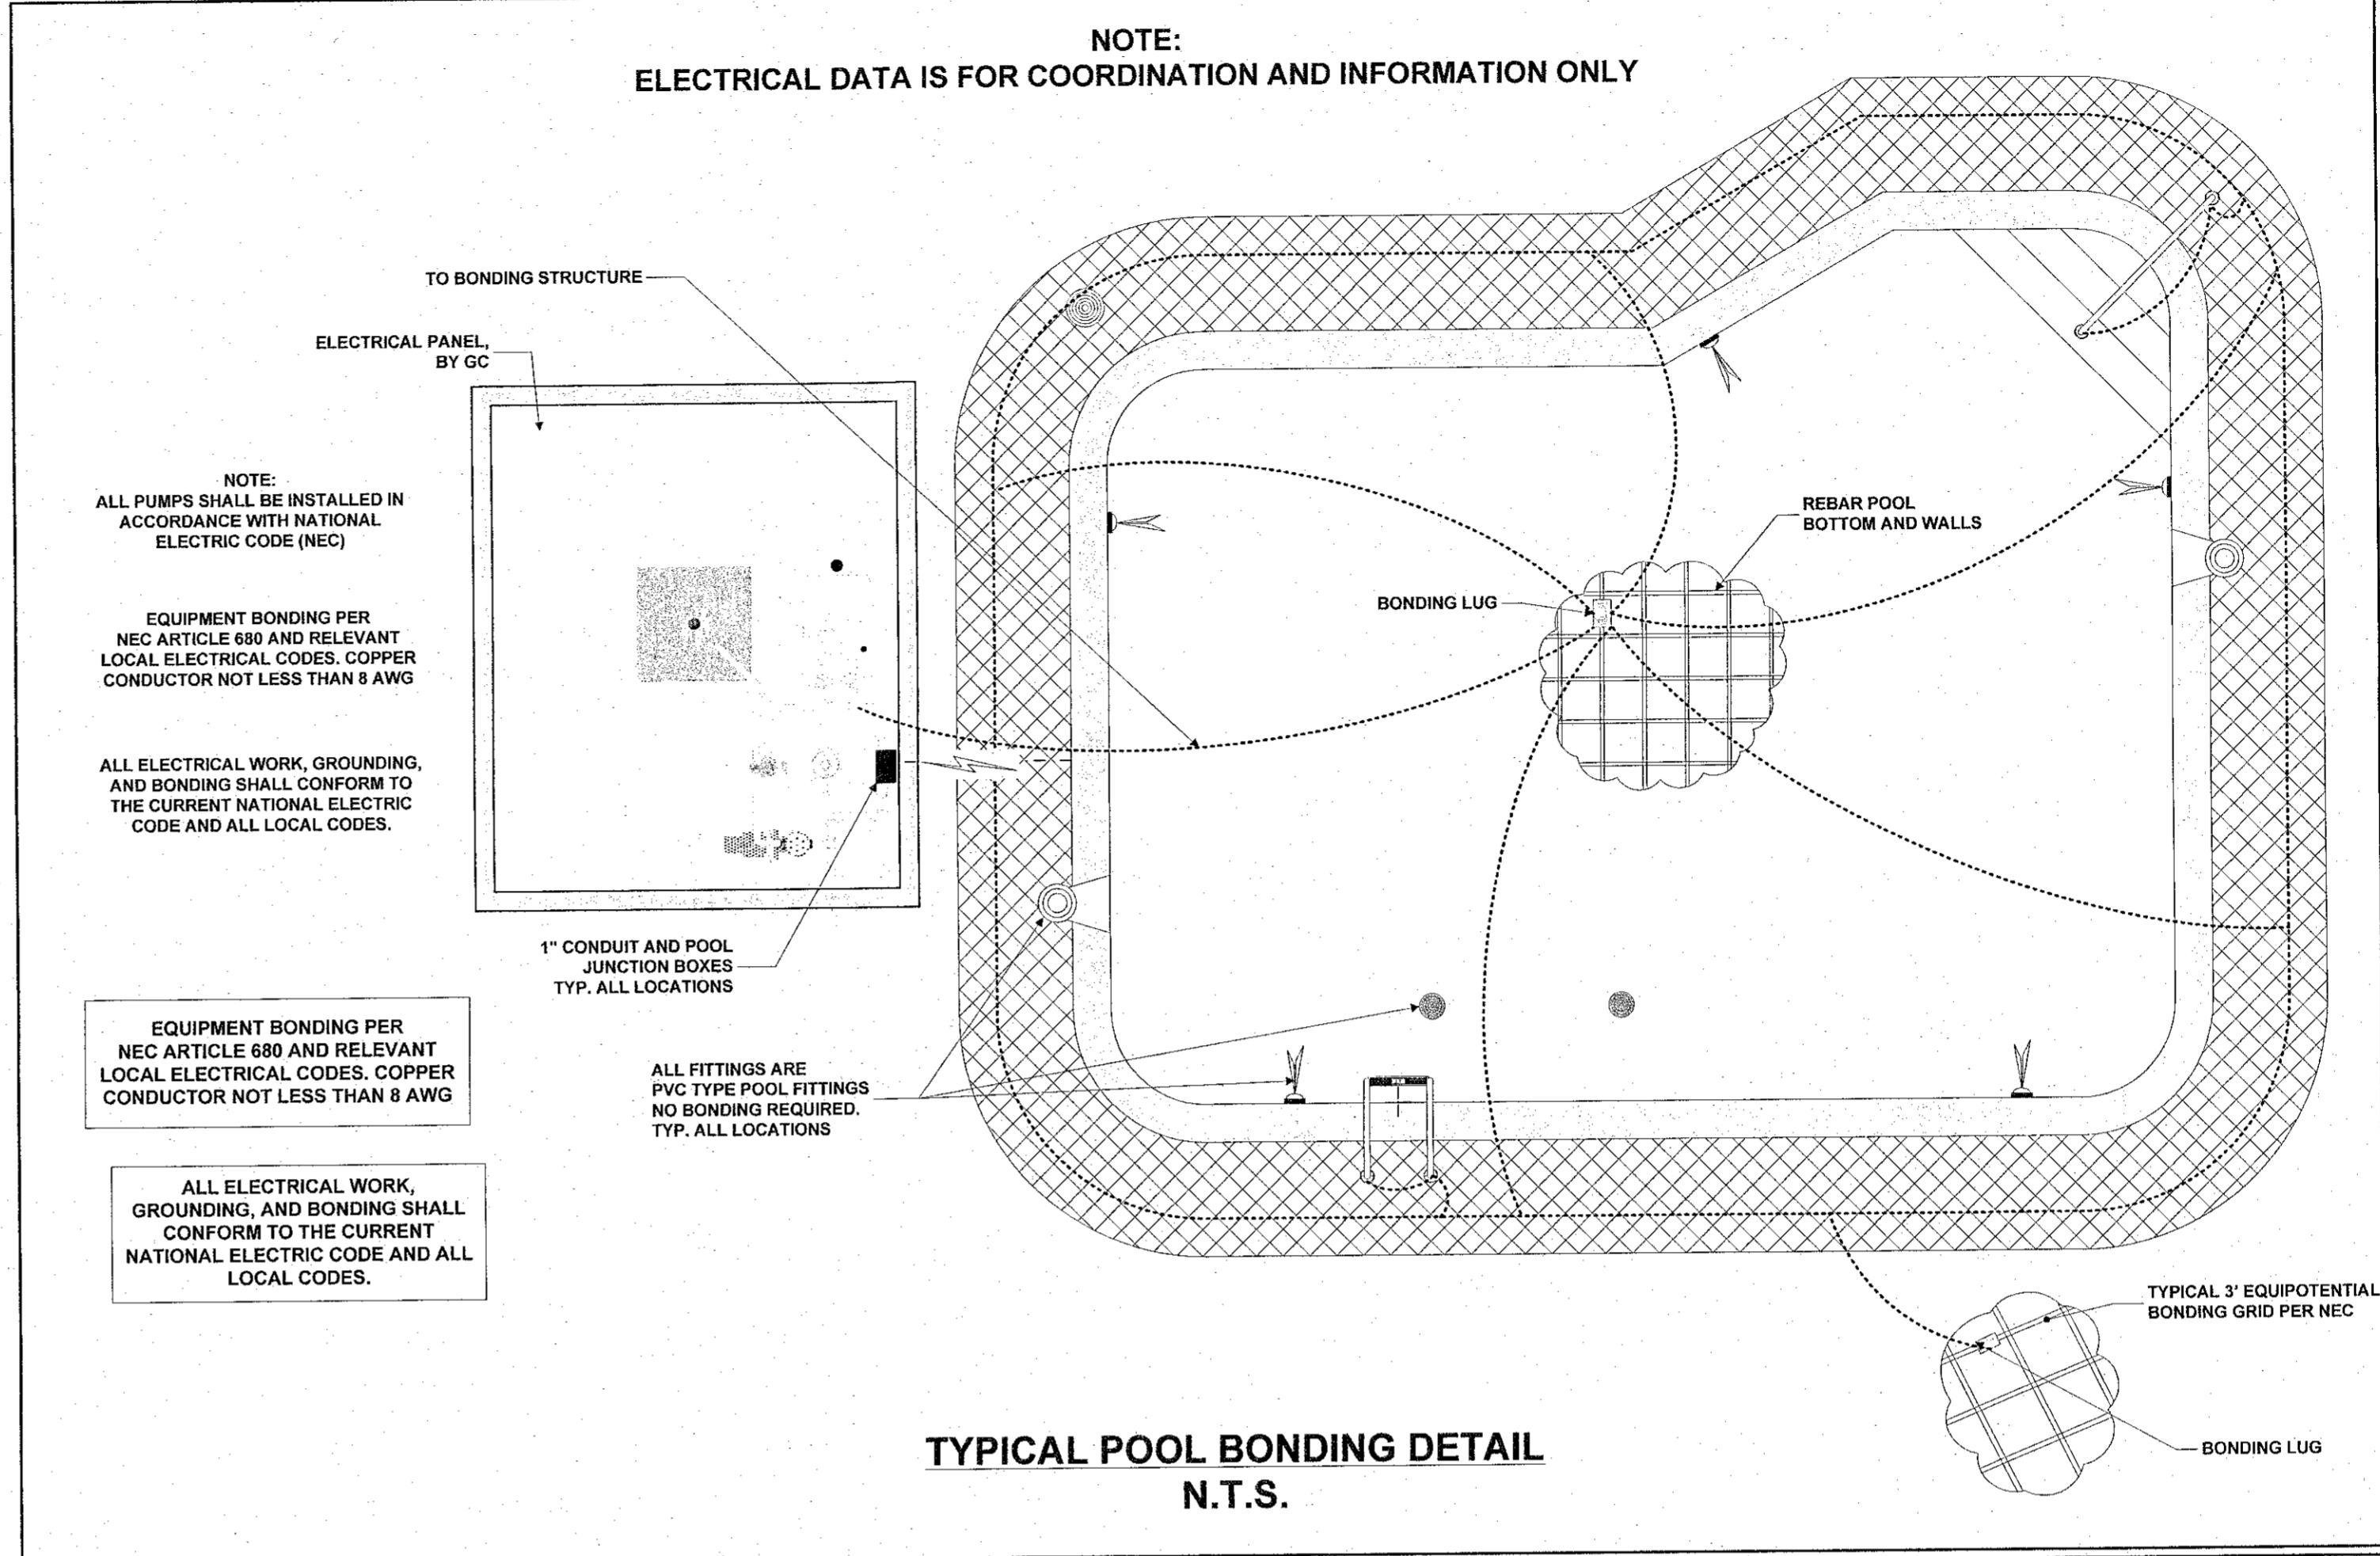

NOTE:
 PLANS ARE FOR POOL CONSTRUCTION ONLY.

ANY REQUIRED REVISED CONSTRUCTION DRAWINGS INCLUDING PLUMBING, MECHANICAL AND ELECTRICAL CHANGES NECESSARY FOR POOL PERMIT AND INSTALLATION ARE THE RESPONSIBILITY OF OTHERS

ALL BUILDING, EQUIPMENT & CHEMICAL ROOM NOTES AND SPECIFICATIONS ARE FOR COORDINATION AND INFORMATION ONLY.

ELECTRICAL DATA IS FOR COORDINATION AND INFORMATION ONLY